

AFFIDAVIT OF ERROR
RECORDED IN
DL 1402 - 1538






Magnolia Plantation at Bluewater Bay

A Single-Family Residential Development

Situated in Section 15, Township 1 South, Range 22 West, Okaloosa County, Florida.

SHEET 2 OF 2

PROJECT LOCATION

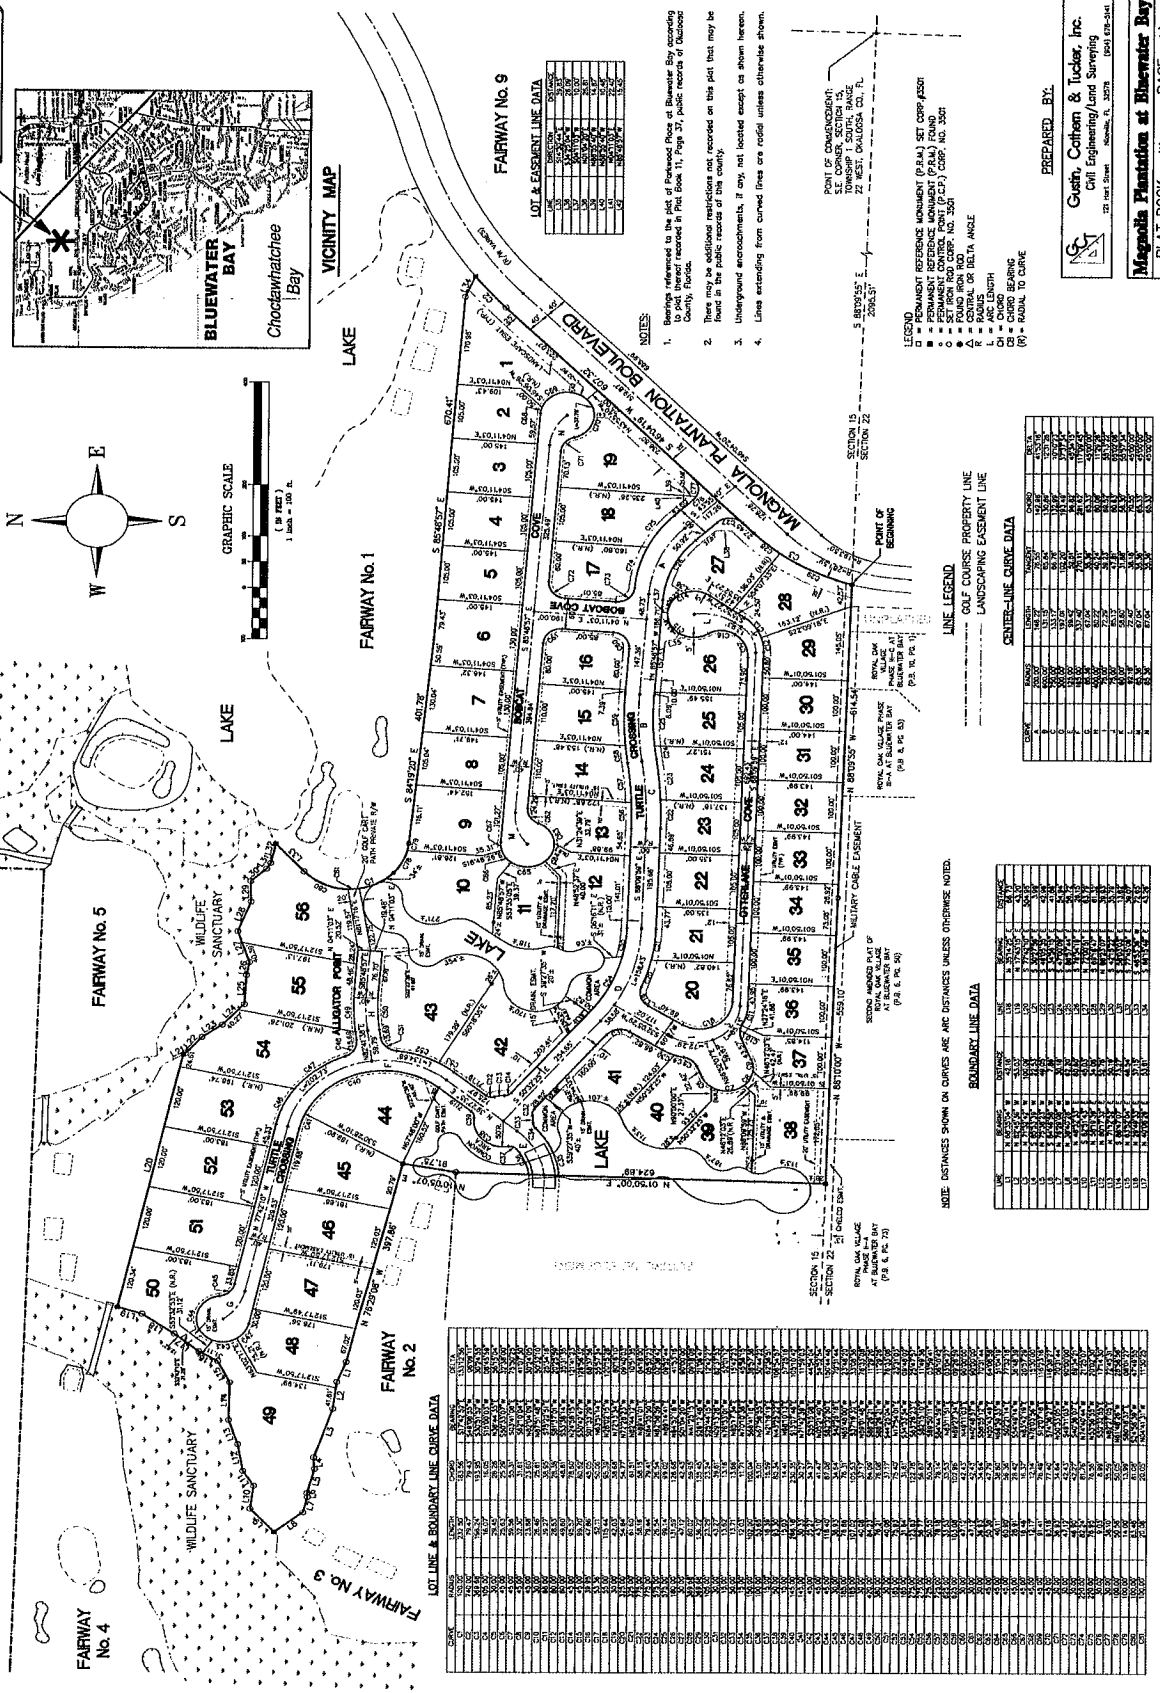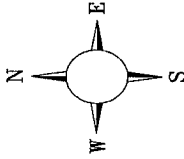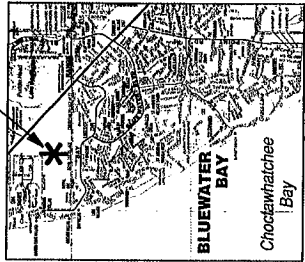

LOT & EASEMENT LINE DATA

- NOTES:
 - There may be additional restrictions not recorded on this plat that may be found in the public records of this county.
 - Underground encroachments, if any, not located except as shown hereon.
 - Lines extending from curved lines are radial unless otherwise shown.

- LEGEND
 - CHORD BEARING
 - RADIAL TO CURVE

PREPARED BY:

Magnolia Plantation at Bluewater Bay
PLAT BOOK 14, PAGE 54

LINE LEGEND

LINE TYPE	DESCRIPTION
---	GOLF COURSE PROPERTY LINE
---	LANDSCAPING EASEMENT LINE
---	CENTER-LINE CURVE DATA

BOUNDARY LINE DATA


LOT LINE & BOUNDARY LINE CURVE DATA


NOTE: DISTANCES SHOWN ON CURVES ARE ARC DISTANCES UNLESS OTHERWISE NOTED.

Magnolia Plantation
14-59